


GENERAL NOTES:

1. SEE ENLARGED UNIT PLANS FOR DIMENSIONS AND NOTES

BAR IS ONE INCH ON OFFICIAL DRAWINGS
IF NOT ONE INCH, ADJUST SCALE ACCORDINGLY

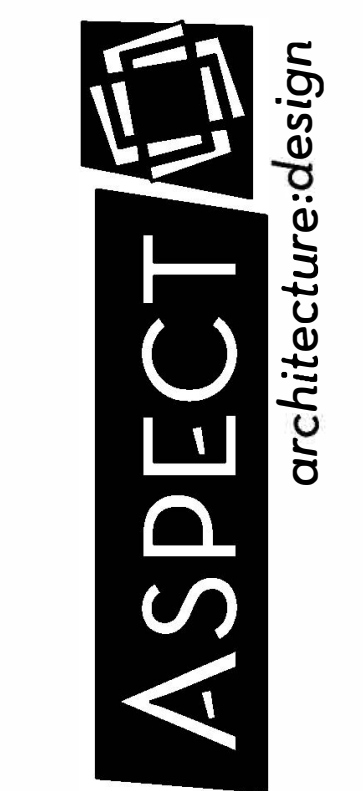

© COPYRIGHT 2017 ASPECT, INC.

DRAWN BY: TDT
APPROVED: SLE
JOB DATE: NOV 29, 2017
JOB NO.: 7023

NO.	DATE	BY	REVISION/DESCRIPTION



1 SECOND LEVEL UNIT FLOOR PLAN
SCALE: 1/4" = 1'-0"

BUILDING RENOVATION
796 11TH STREET
MARION, IOWA
ARCHITECTURAL
SECOND LEVEL UNIT FLOOR PLAN

DRAWING
A112

GENERAL NOTES:

1. SEE ENLARGED UNIT PLANS FOR DIMENSIONS AND NOTES

BAR IS ONE INCH ON OFFICIAL DRAWINGS
IF NOT ONE INCH, ADJUST SCALE ACCORDINGLY



© COPYRIGHT 2017 ASPECT, INC.

DRAWN BY: IDT
APPROVED: SLE
JOB DATE: NOV 29, 2017
JOB NO.: 7023

NO.	DATE	BY	REVISION DESCRIPTION



1 MEZZANINE LEVEL UNIT FLOOR PLAN
SCALE: 1/4" = 1'-0"

BUILDING RENOVATION
796 11TH STREET
MARION, IOWA
ARCHITECTURAL
MEZZANINE LEVEL UNIT FLOOR PLAN

DRAWING
A113